

14 January 2021

Our Ref: 10122600

**Drainage Improvements – Brocks Lane, Park Lane and Georgina Street,
Newtown**

We will soon start work to improve drainage in Brocks Lane, Park Lane and Georgina Street, Newtown.

What work is being done?

- Constructing new stormwater pits
- Installing new stormwater pipes
- Fixing any damaged kerbs and gutters
- Road restoration

See overleaf for a diagram.

When will work start?

The City's contractor, Sydney Civil, will start work in about **four weeks**. Work will be carried out during the **day** between **7:30am and 5:30pm Monday to Friday, 7:30am and 3:30pm Saturday**. The work is expected to take about **three months** to complete, weather permitting.

Will there be any disruption?

We will take steps to minimise any impact on you. However, there will be some machinery noise, temporary restrictions to vehicle parking and alternative pedestrian access. In the event of wet weather, work will commence the following day. If unsuitable weather continues, we will notify you of the change in scheduling.


Please note that works maybe rescheduled at short notice because of the current Covid-19 global pandemic. The safety of our communities, customers and staff is our top priority.

Thank you for your cooperation while we carry out these important works.

Find out more



For more information, please contact Sydney Civil community relations team on 1300 997 858 or email community@sydneycivil.com

Yours sincerely

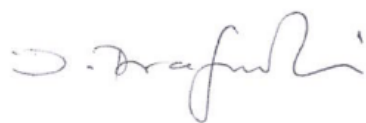

Joe Prasnicki
Contract Coordinator

GENERAL ARRANGEMENT PLAN

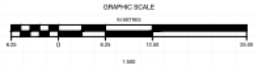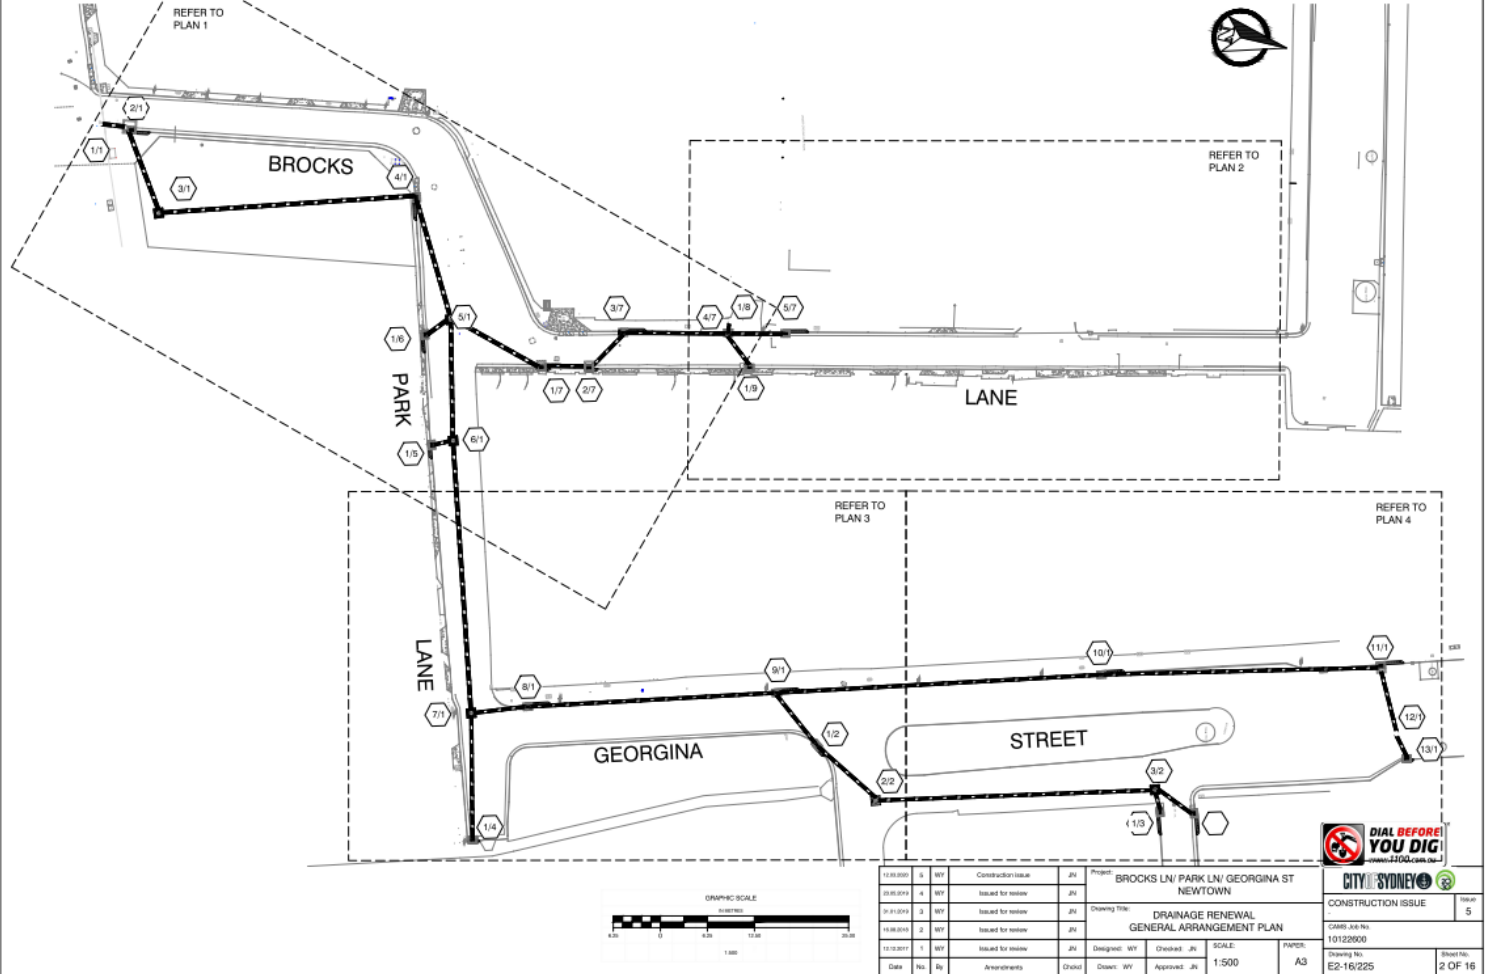

12.03.2007	8	8/07	Construction Issue	JN	Project:	BROCKS LN/ PARK LN/ GEORGINA ST NEWTOWN		CITY OF SYDNEY CONSTRUCTION ISSUE	Sheet No: 5
05.05.2013	4	4/07	Issued for review	JN	Drawing Title:	DRAINAGE RENEWAL GENERAL ARRANGEMENT PLAN			
20.01.2014	3	3/07	Issued for review	JN	Designed:	WT	Checked:	JN	SCALE:
18.08.2014	2	2/07	Issued for review	JN	Drawn:	WT	Approved:	JN	1:500
12.12.2017	1	1/07	Issued for review	JN	Sheet No.:	A3		10122600	2 OF 16
Date	No.	By	Amendments	Checked	Drawn	WT	Approved	JN	Drawing No.:
									E2-16/225

LEGEND:

 NEW STORMWATER PIPE